


DETAIL A  
BOX CULVERT  $>25'$  &  $\leq 30'$

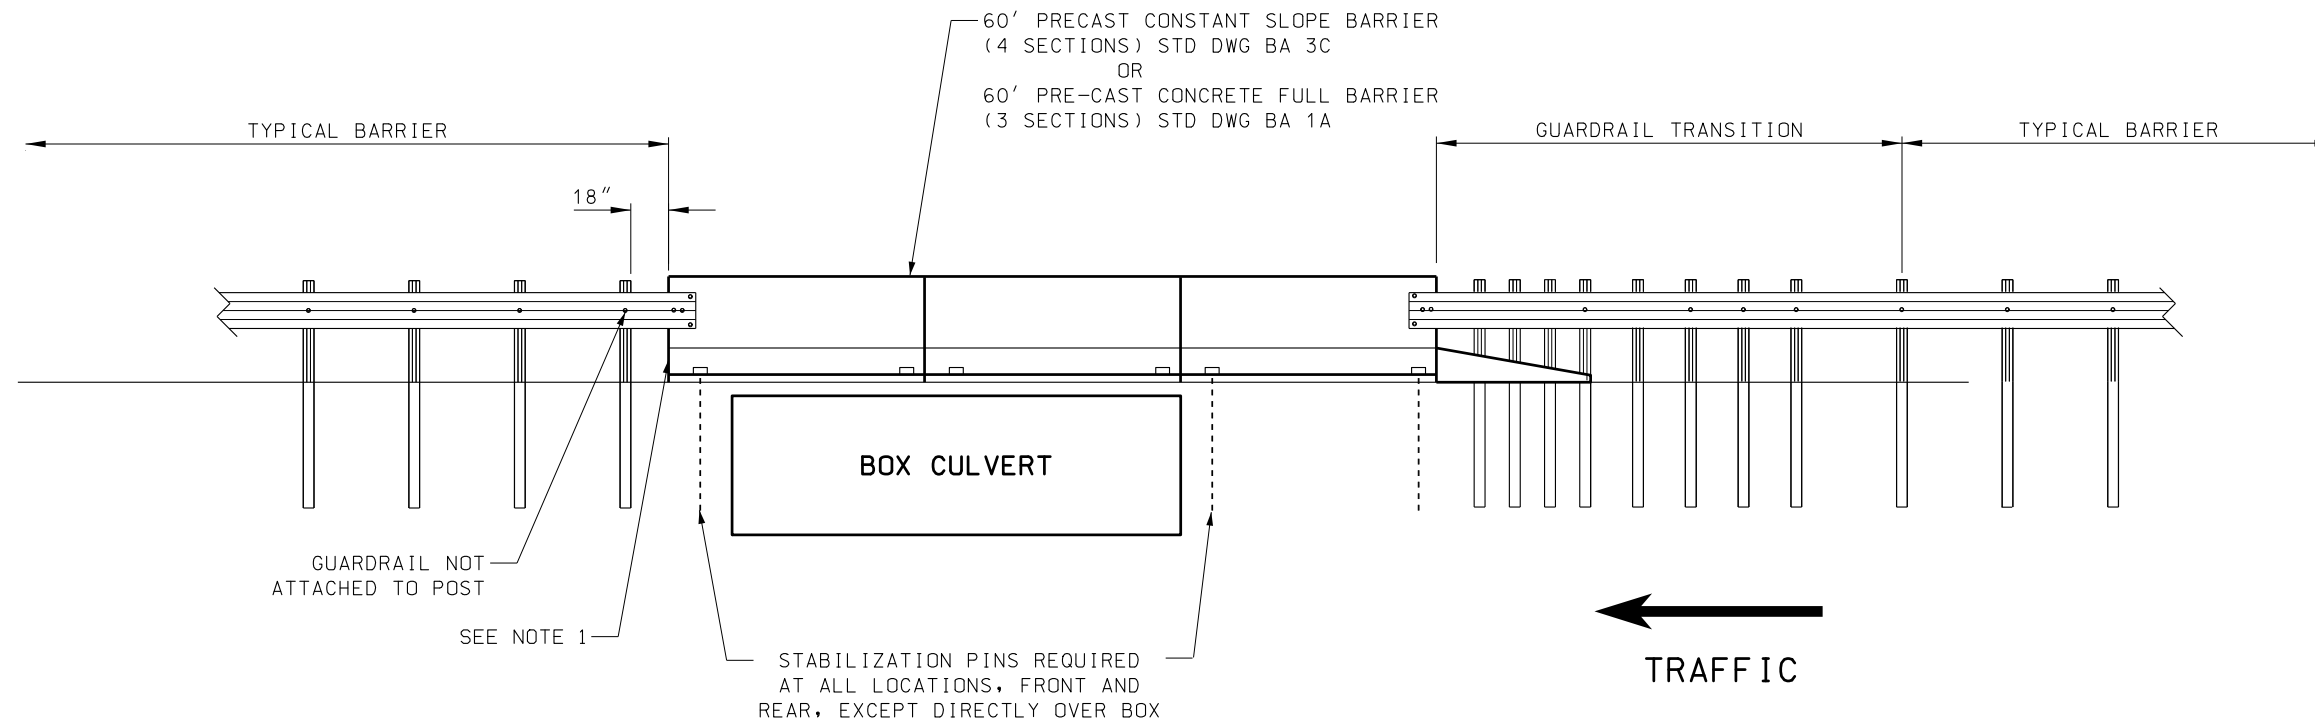

DETAIL B  
BOX CULVERT  $>30'$

NOTE:

1. INSTALL W-BEAM TRANSITION WHEN TRAFFIC FROM THE OPPOSITE APPROACH IS WITHIN 1.2 TIMES CLEAR ZONE REQUIREMENT.

REVISIONS

NO.	DATE	APPR.	REMARKS

UTAH DEPARTMENT OF TRANSPORTATION  
STANDARD DRAWINGS FOR ROAD AND BRIDGE CONSTRUCTION

RECOMMENDED FOR APPROVAL  
SALESMAN  
JAN.01.2008  
DATE  
CHAIRMAN STANDARDS COMMITTEE  
APPROVED  
DEPUTY DIRECTOR  
JAN.01.2008  
DATE

W-BEAM GUARDRAIL  
WITH PRECAST BARRIER  
FOR SPAN  $> 25'$

STANDARD DRAWING TITLE

STD DWG  
BA 4P